


FACADE NORD Ech 1/200°

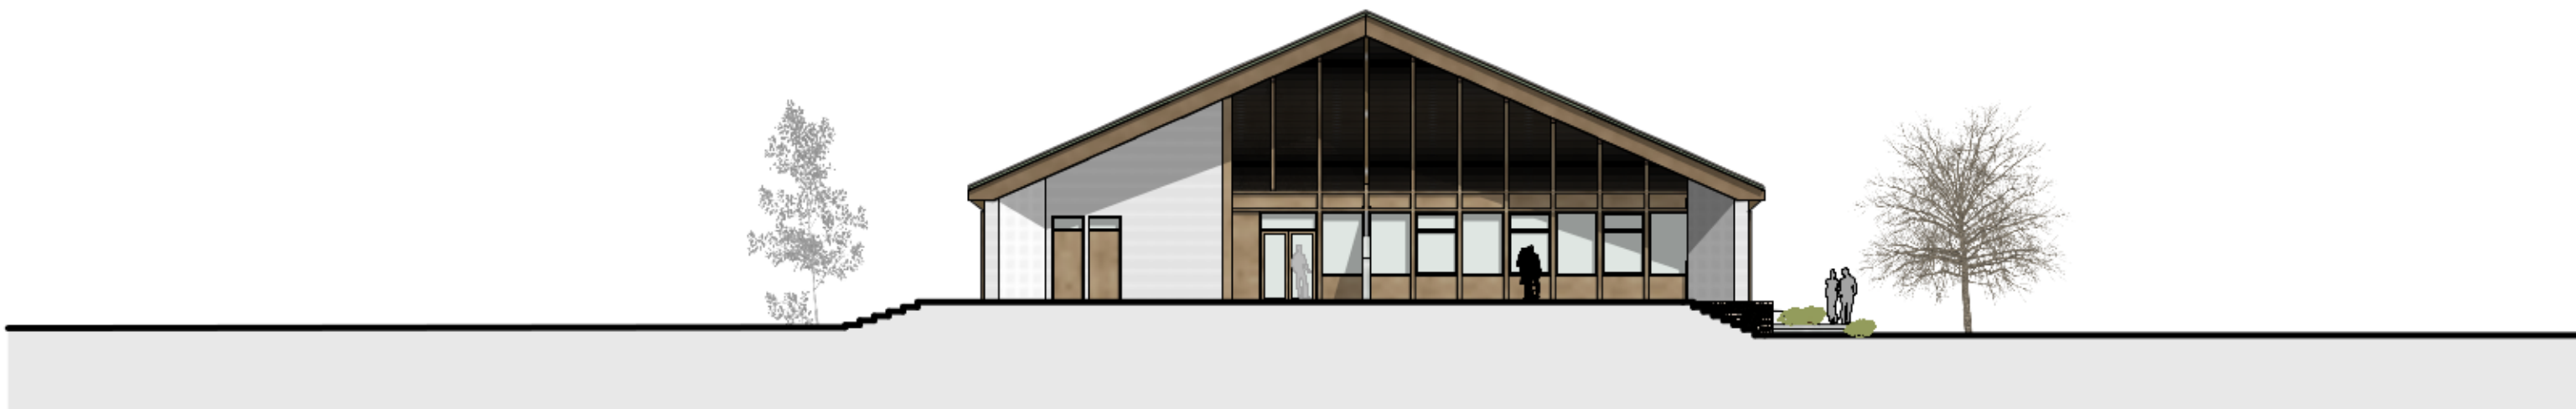

FACADE OUEST Ech 1/200°