


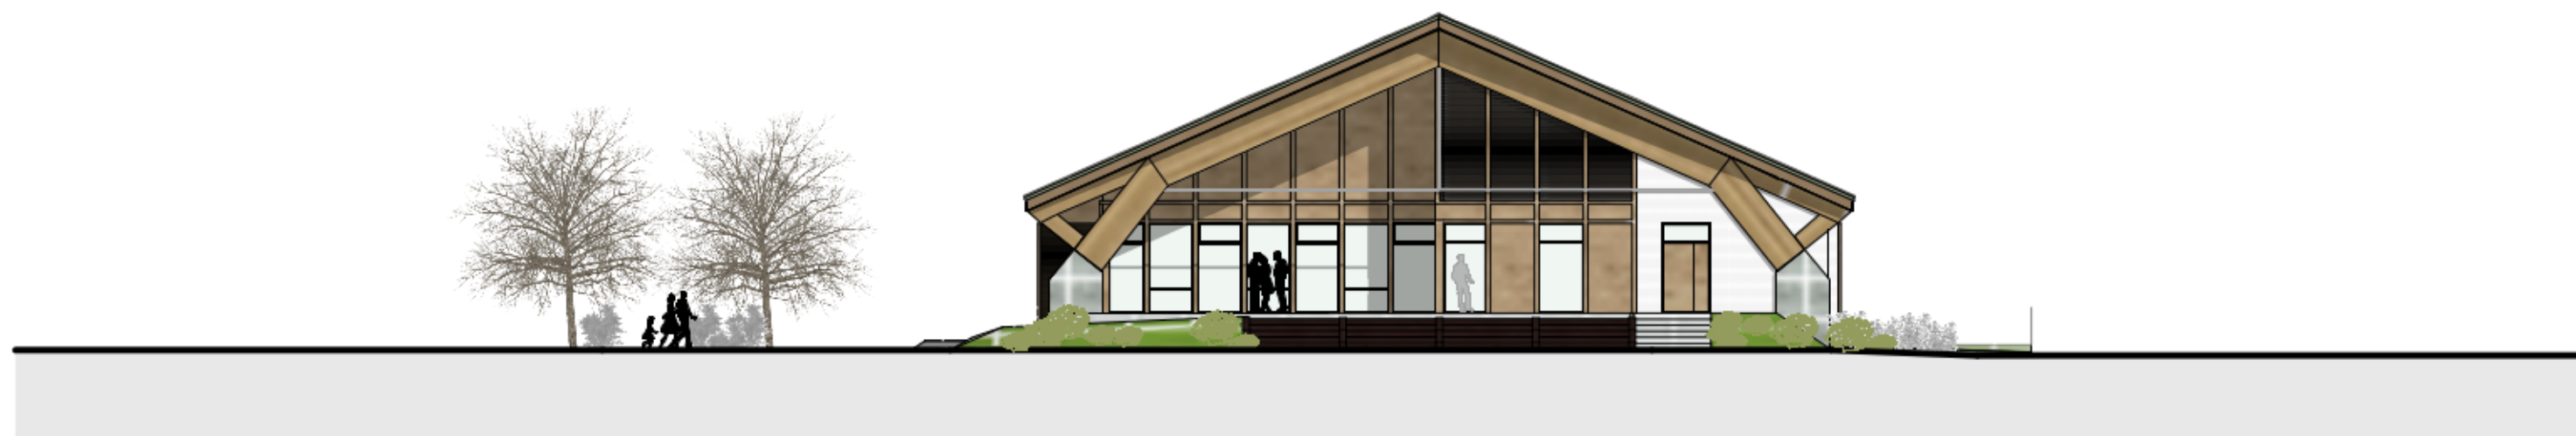

FACADE SUD Ech 1/200°



FACADE EST Ech 1/200°